


SEITZ'S HILL (PRELIMINARY)

SITUATED IN THE SOUTHWEST QUARTER OF THE NORTHWEST QUARTER OF SECTION 26, TOWNSHIP 32 NORTH, RANGE 8 EAST, WHITLEY COUNTY, INDIANA

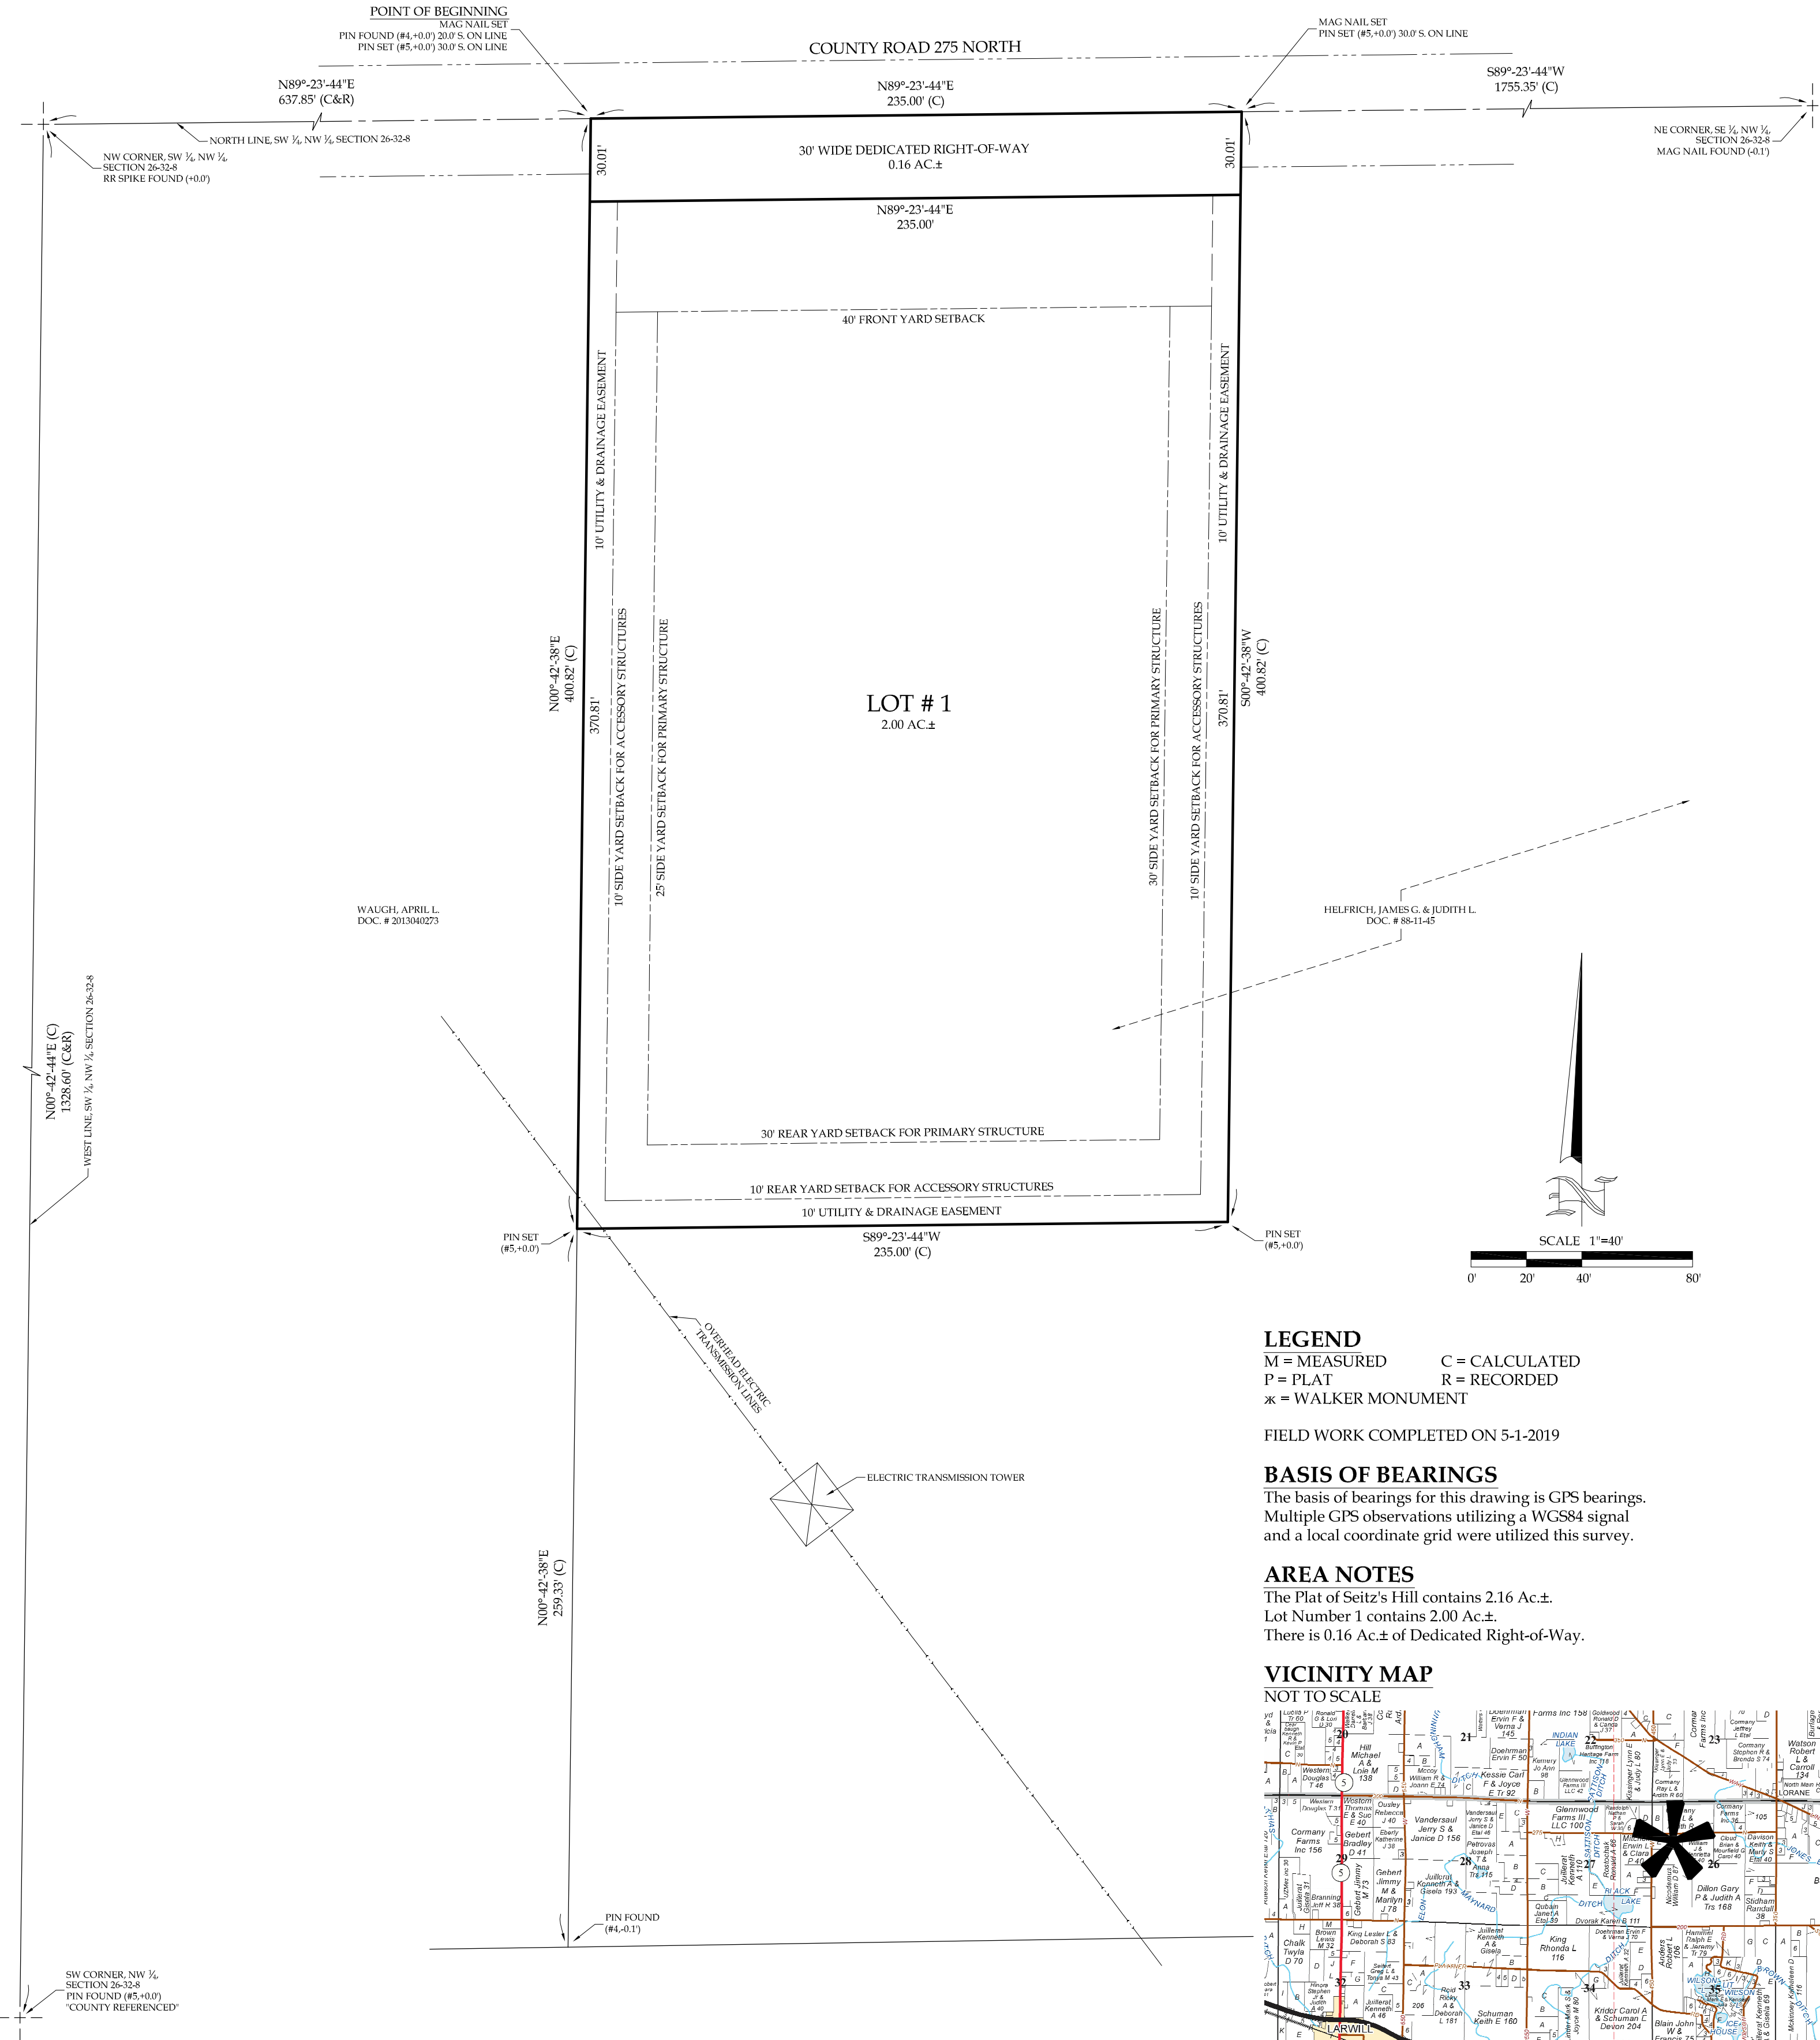


LEGEND
M = MEASURED C = CALCULATED
P = PLAT R = RECORDED
✕ = WALKER MONUMENT

FIELD WORK COMPLETED ON 5-1-2019

BASIS OF BEARINGS
The basis of bearings for this drawing is GPS bearings. Multiple GPS observations utilizing a WGS84 signal and a local coordinate grid were utilized this survey.

AREA NOTES
The Plat of Seitz's Hill contains 2.16 Ac.±.
Lot Number 1 contains 2.00 Ac.±.
There is 0.16 Ac.± of Dedicated Right-of-Way.

VICINITY MAP

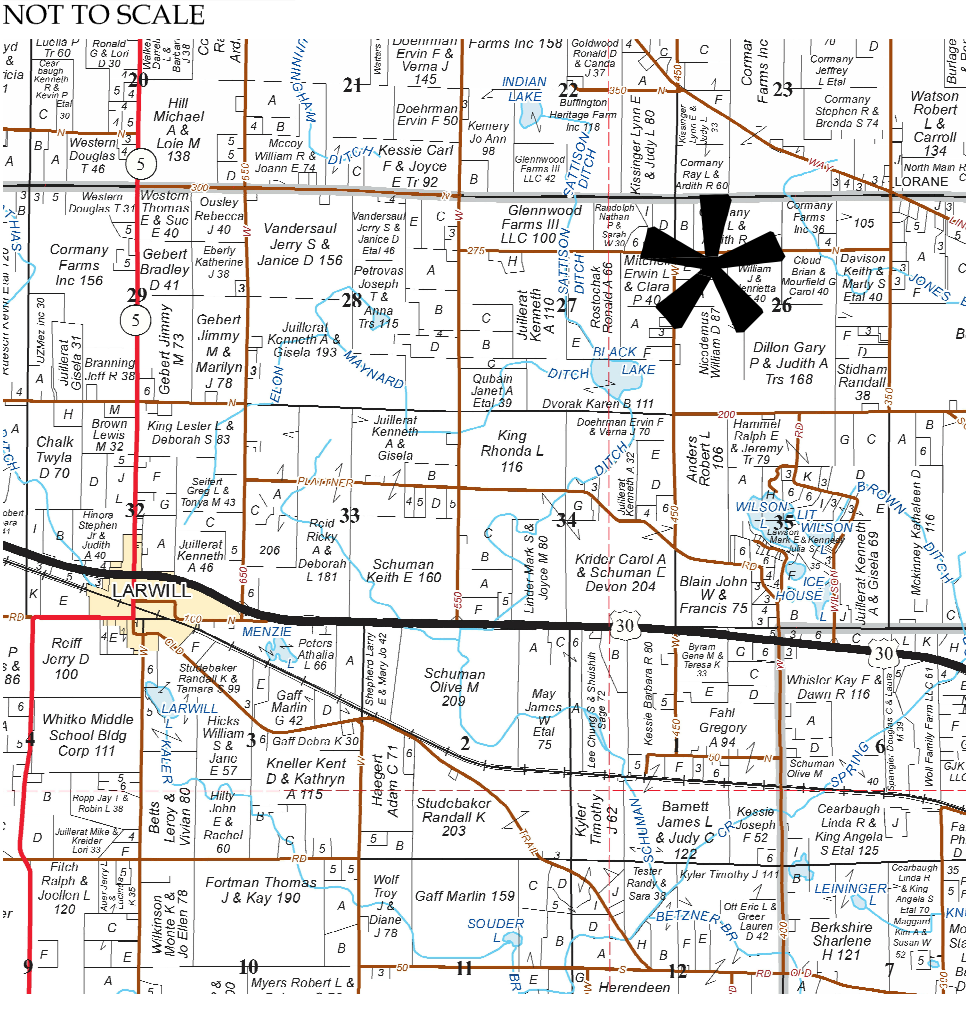

WALKER & ASSOCIATES
EST. 1984
112 WEST VAN BUREN STREET
COLUMBIA CITY, IN 46725
Phone: (260) 244-3640 www.walkersurveying.net
Fax: (260) 244-4640 E-mail: mail@walkersurveying.net
**LAND SURVEYING, CIVIL ENGINEERING,
& LAND PLANNING**

SEITZ'S HILL (PRELIMINARY)

SITUATED IN THE SOUTHWEST QUARTER OF THE NORTHWEST QUARTER OF SECTION 26, TOWNSHIP 32 NORTH, RANGE 8 EAST, WHITLEY COUNTY, INDIANA

DESCRIPTION

Part of the Southwest Quarter of the Northwest Quarter of Section 26, Township 32 North, Range 8 East, Whitley County, Indiana (This description prepared by Kevin R. Michel, LS80870006, as part of original survey Seitz's Hill completed by J.K. Walker and Associates, P.C., dated May 21, 2019), being more particularly described as follows, to wit:

Commencing at an iron pin found at the Southwest corner of the Northwest Quarter of said Section 26; thence N00°-42'-44"E (GPS Grid bearing and used as the basis of bearings for this description), on and along the West line of the Southwest Quarter of the Northwest Quarter of said Section 26, a distance of 1328.60 feet to a railroad spike found at the Northwest corner of the Southwest Quarter of the Northwest Quarter of said Section 26; thence N89°-23'-44"E, on and along the North line of the Southwest Quarter of the Northwest Quarter of said Section 26, a distance of 637.85 feet to a Mag nail at the Northeast corner of a certain tract of land as recorded in Document Number 2013040273 in the records of Whitley County, Indiana, said Mag nail also being at the POINT OF BEGINNING; thence continuing N89°-23'-44"E, on and along said North line, being within the right-of-way of County Road 275N, a distance of 235.00 feet to a Mag nail; thence S00°-42'-38"W, a distance of 400.82 feet to a 5/8-inch iron pin capped "Walker"; thence S89°-23'-44"W, a distance of 235.00 feet to a 5/8-inch iron pin capped "Walker" on the East line of said tract of land in Document Number 2013040273; thence N00°-42'-38"E, on and along said East line, a distance of 400.82 feet to the point of beginning, containing 2.16 acres of land, more or less, subject to legal right-of-way for County Road 275N, subject to all legal drain easements and all other easements of record.

FLOOD HAZARD STATEMENT

The accuracy of any flood hazard data shown on this report is subject to map scale uncertainty and to any other uncertainty in location or elevation on the referenced Flood Insurance Rate Map. The surveyed tract appears to be situated in Zone "X", which is not in a flood plain, as said land plots by scale on Map Number 18183C0130C of the Flood Insurance Rate Maps for Whitley County, Indiana, dated May 4, 2015.

THEORY OF LOCATION

This is an original boundary survey of part of the Southwest Quarter of the Northwest Quarter of Section 26, Township 32 North, Range 8 East, Whitley County, Indiana, located on County Road 275N, Columbia City, Indiana. The surveyed tract is part of a larger tract of land as recorded in Document Number 88-11-45 in the records of Whitley County, Indiana.

Multiple GPS observations utilizing a WGS84 signal and a local coordinate grid were utilized this survey. The Southwest corner of the Northwest Quarter of said Section 26 is county referenced. An iron pin was found at this corner and was held this survey. A railroad spike was found at the Northwest corner of the Southwest Quarter of the Northwest Quarter of said Section 26 and was held this survey. A Mag nail was found at the Northeast corner of the Southeast Quarter of the Northwest Quarter of said Section 26 and was held this survey. The Northwest corner of the surveyed tract was established on the North line of the Southwest Quarter of the Northwest Quarter of said Section 26, a deeded distance of 637.85 feet East of the Northwest corner of the Southwest Quarter of the Northwest Quarter of said Section 26. A Mag nail was set at this corner. The Northeast corner of the surveyed tract was established on the North line of the Southwest Quarter of the Northwest Quarter of said Section 26 as directed by a representative of the owner. A Mag nail was set at this corner. The Southwest corner of the surveyed tract was established on the East line of a certain tract of land as recorded in Document Number 2013040273 in said records, as directed by a representative of the owner. A 5/8-inch iron pin capped "Walker" was set at this corner. The Southeast corner of the surveyed tract was established as directed by a representative of the owner. A 5/8-inch iron pin capped "Walker" was set at this corner. See survey for other monuments found near the surveyed tract. See survey for monuments found that are referenced.

SURVEYOR'S REPORT

In accordance with the Title 865 IAC 1-12 "Rule 12" of the Indiana Administrative Code, the following observations and opinions are submitted regarding the various uncertainties of the location of the lines and corners established on this survey as a result of:

- (A) Availability and condition of referenced monuments.
See comments above concerning monuments set, or found and held this survey. The monuments found are in good condition unless otherwise noted. Certain monuments are referenced as shown.
- (B) Occupation or possession lines.
None
- (C) Clarity or ambiguity of the record description used and of adjoiners' descriptions and the relationship of the lines of the subject tract with adjoiners' lines.
None
- (D) The relative positional accuracy of the measurements.
The Relative Positional Accuracy (due to random errors in measurements) of the corners of the subject tract established by this survey is within the specifications for Suburban surveys: 0.13 feet (40 millimeters) plus 100 parts per million as defined by IAC 865.

NOTES

- This survey is subject to any facts and /or easement that may be disclosed by a full and accurate title search. The undersigned should be notified of any additions or revision that are required. The undersigned was not provided with a current title commitment for use on this survey.
- For monuments found and set, see survey. All pins set are #5 Rebars with caps marked "Walker".
- Origin of monuments unknown unless noted on survey.
- Measurements of this survey are based on aforesaid G.P.S. and/or E.T.S. traverse measurements.
- Ownership research of the subject tract, and adjoining tracts, was obtained from current tax records on file in the Offices of the county Auditor and Recorder.
- Overhead electric transmission lines cross the Southwest part of the surveyed tract as shown on this survey. The surveyed tract is subject to an electric easement as recorded in Deed Record 113, page 71 in the records of Whitley County, Indiana. Said easement is a blanket easement. No width was given for said easement.
- Reference survey(s) by J.K. Walker & Associates, P.C., dated 08-23-88, 04-20-89.

REDACTION STATEMENT

I affirm, under the penalties for perjury, that I have taken reasonable care to redact each Social Security number in this document, unless required by law. - Kevin Michel

SURVEYOR'S CERTIFICATION

I, the undersigned Registered Land Surveyor licensed in compliance with the laws of the state of Indiana, hereby certify the hereon Plat to correctly represent a Survey of the real estate described above as made under my direction, that all the monuments shown thereon actually exist, that lots and streets shown in the Plat have been established in accordance with true and established boundaries of said Survey, and that this Survey and accompanying report has been completed in accordance with Title 865-IAC 1-12 and all other amendments thereto.

I hereby certify that to the best of my knowledge the above Plat and Survey are correct.

Prepared by:


Kevin R. Michel, Professional Surveyor



PLAN COMMISSION CERTIFICATION OF APPROVAL

Primary approval granted on this _____ day of _____, 20__ by the Whitley County Advisory Plan Commission.

Douglas Wright, Plan Commission President

John Johnson, Plan Commission Secretary

COUNTY COMMISSIONERS CERTIFICATION OF APPROVAL AND ACCEPTANCE

Approved and accepted this _____ day of _____, 20__ by the Board of Commissioners of the County of Whitley, State of Indiana.

George Schruppf

Don Amber

Thomas Western

PLAN COMMISSION STAFF CERTIFICATION OF APPROVAL

Secondary approval granted this _____ day of _____, 20__ by the Staff of the Whitley County Advisory Plan Commission.

Nathan Bilger, Executive Director

DEED OF DEDICATION

We the undersigned, James G. Helfrich and Judith L. Helfrich, owners of the real estate shown and described herein by virtue of a certain deed recorded as Document Number 88-11-45, do hereby certify that we have laid off, platted and subdivided, and hereby lay off, plat and subdivide, said real estate in accordance with this plat.

This subdivision shall be known and designated as SEITZ'S HILL, a subdivision in Whitley County, Indiana. All rights-of-way of public roads, streets, and alleys shown and not heretofore dedicated, are hereby dedicated to the public. Front yard building setback lines are hereby established as shown on this plat, between which lines and the property lines of the street, there shall be erected or maintained no building or structure, except as in conformance with the requirements of the Whitley County Zoning Ordinance.

A perpetual easement is hereby granted to any private or public utility or municipal department, their successors and assigns, within the area shown on the plat and marked "Utility Easement," to install, lay, construct, renew, operate, maintain and remove conduits, cables, pipes, poles and wires, overhead and underground, with all necessary braces, guys, anchors and other equipment for the purpose of serving the subdivision or adjoining property with telecommunication, electric, gas, sewer, and water service as a part of the respective utility systems, and the right is hereby granted to enter upon the lots at all times for all of the purposes aforesaid.

The owners of land over which a Regulated Drain Easement right-of-way runs may use the land in any manner consistent with Indiana Code 36-9-27 and the proper operation of the drain. Permanent structures may not be placed on any right-of-way without the written consent of the Whitley County Drainage Board. Temporary structures may be placed upon or over the right-of-way without the written consent of the Board, but shall be removed immediately by the owner when so ordered by the Board or by the County Surveyor. Crops grown on a right-of way are at the risk of the owner, and, if necessary in the reconstruction or maintenance of the drain, may be damaged without liability on the part of the surveyor, the Board, or their representatives. Trees, shrubs, and woody vegetation may not be planted in the right-of-way without the written consent of the Board, and trees and shrubs may be removed by the surveyor if necessary to ensure the proper operation or maintenance of the drain.

Areas designated on the plat as "Drainage Easement" are hereby reserved to the County, or subsequent governmental authority, for the purpose of constructing, maintaining, operating, removing, and replacing stormwater drainage facilities, be it surface or subsurface, in accordance with plans and specifications approved by the Whitley County Engineer, or comparable agent of a subsequent governmental authority. No plantings, structures, fill, or other materials shall be placed in the Drainage Easements so as to impede the flow of storm water. Drainage Easements shall not be disturbed in a manner as to interfere with the flow of storm water and all grades shall be maintained as constructed. Responsibility for the maintenance of Drainage Easement stormwater facilities, including but not limited to periodic removal and disposal of accumulated particulate material and debris and mowing of common stormwater detention areas, shall remain with the owner or owners of property within the plat, and such responsibility shall pass to any successive owner.

The removal of any obstructions located in any Utility Easement or Drainage Easement by an authorized person or persons performing maintenance or other work authorized herein shall in no way obligate the person in damages or to restore the obstruction to its original form.

No owner of any Lot or any other parcel within this Plat shall at any time remonstrate against or attempt to cause the cessation of any farming operation, whether now existing or existing in the near future which interferes with the residential use of the Lot or tract owned by the person or the tract owned by the person or persons remonstrating. Any person accepting title to a Lot or tract within this Plat, acknowledges that general agricultural areas exist adjacent to or near this Plat, and that activities on such agricultural areas may result in normal farm interference such as noise, odor, dust, agricultural implement traffic, unusual hours, and other normal agricultural uses.

In addition to the Lots, Rights-of-way, Easements, and Building Lines dedicated on the face of this plat, the property is also subject to additional "Protective Covenants and Restrictions" recorded together with this plat.

The foregoing covenants, or restrictions, are to run with the land and shall be binding on all parties and all persons claiming under them until January 1, 2044, at which time said covenants, or restrictions, shall be automatically renewed for successive periods of ten years unless amended through the Plan Commission. Invalidation of any one of the foregoing covenants, or restrictions, by judgment or court order shall in no way affect any of the other covenants or restrictions, which shall remain in full force and effect.

The right to enforce these provisions by injunction, together with the right to cause the removal, by due process of law, of any structure or part thereof erected, or maintained in violation hereof, is hereby dedicated to the public, and reserved to the owners of the lots in this subdivision and to their heirs and assigns.

Witness our hands and seals this _____ day of _____, 20__.

James G. Helfrich

Judith L. Helfrich

State of Indiana)
County of Whitley)

Before me, the undersigned Notary Public in and for said County and State, personally appeared James G. Helfrich and Judith L. Helfrich, and each separately and severally acknowledge the execution of the foregoing instrument as his or her voluntary act and deed, for the purposes therein expressed.
Witness my hand and notarial seal this _____ day of _____, 20__.

Notary Public

My Commission Expires



WALKER & ASSOCIATES
EST. 1984

112 WEST VAN BUREN STREET
COLUMBIA CITY, IN 46725
Phone: (260) 244-3640 www.walkersurveying.net
Fax: (260) 244-4640 E-mail: mail@walkersurveying.net

**LAND SURVEYING, CIVIL ENGINEERING,
& LAND PLANNING**

PAGE 2 OF 2

RL-121-05-01-19